

Project Overview

Table of Contents	
CS	Cover Sheet
A-3	Elevations
A-6	Marketing Floor Plan
S-1	Foundation Plan
S-2	Framing Floor Plan
S-3	Ceiling Joist Plan
S-4	Rafter Plan

Notes:

Floor plans and exterior renderings are artist conceptions. Floor plans, room sizes, and standard features may vary based on the elevation and options selected. Ledford Construction & Development LLC reserves the right to modify all plans and specifications without notice or obligation.



Club 1064 LH Porch

Ledford Construction & Development, LLC
2806 Arizona Suite C
Joplin, Missouri 64804
Office: (417) 952-2364



Club 1064
LH Porch
Rafters

Cover Sheet

DATE:

6/2/2021


SCALE:

SHEET:


CS



Front Elevation

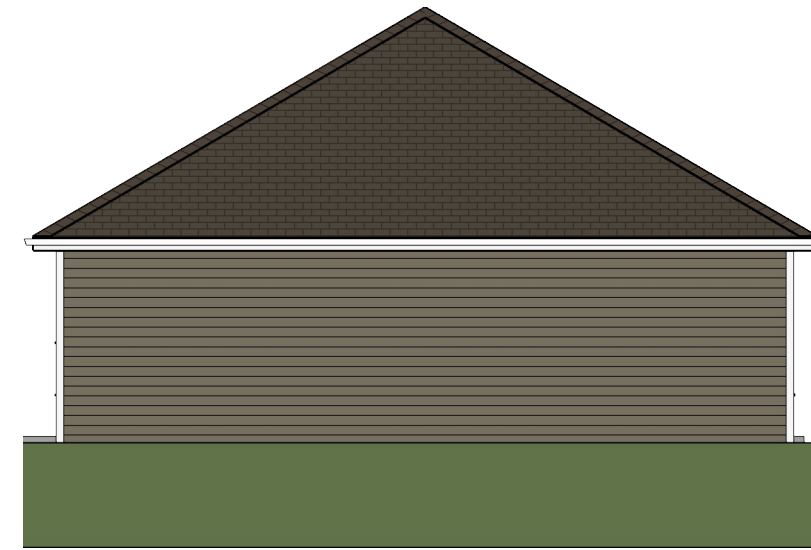

Rear Elevation

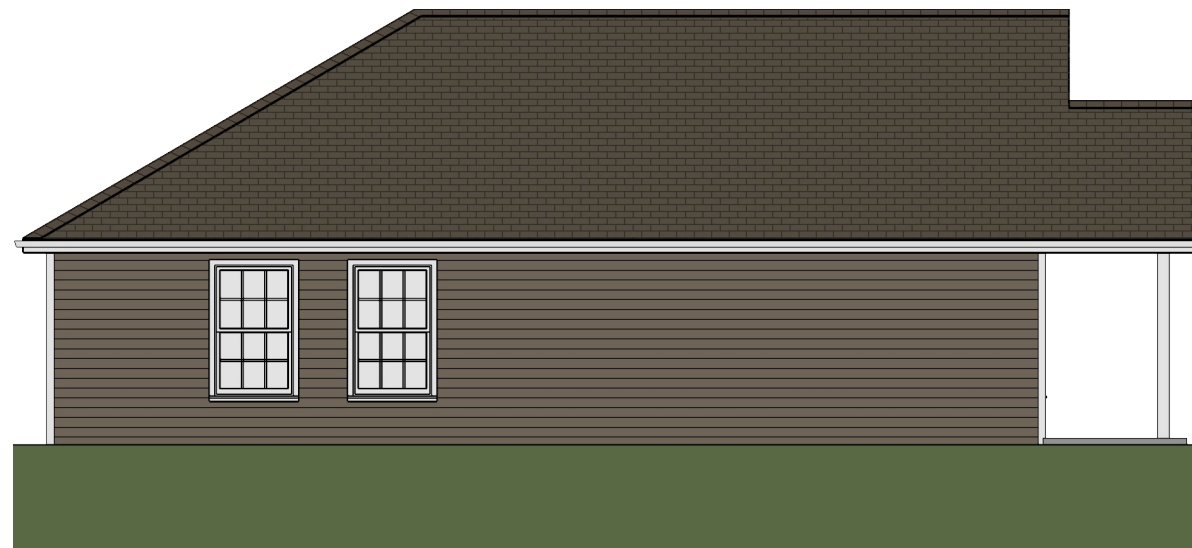

Left Elevation



Right Elevation

Floor plans and exterior renderings are artist conceptions. Floor plans, room sizes, and standard features may vary based on the elevation and options selected. Ledford Construction & Development LLC reserves the right to modify all plans and specifications without notice or obligation.

Ledford Construction & Development, LLC
2806 Arizona Suite C
Joplin, Missouri 64804
Office: (417) 952-2364



Club 1064
LH Porch
Rafters

Elevations


DATE:

6/2/2021

SCALE:

SHEET:

A-3

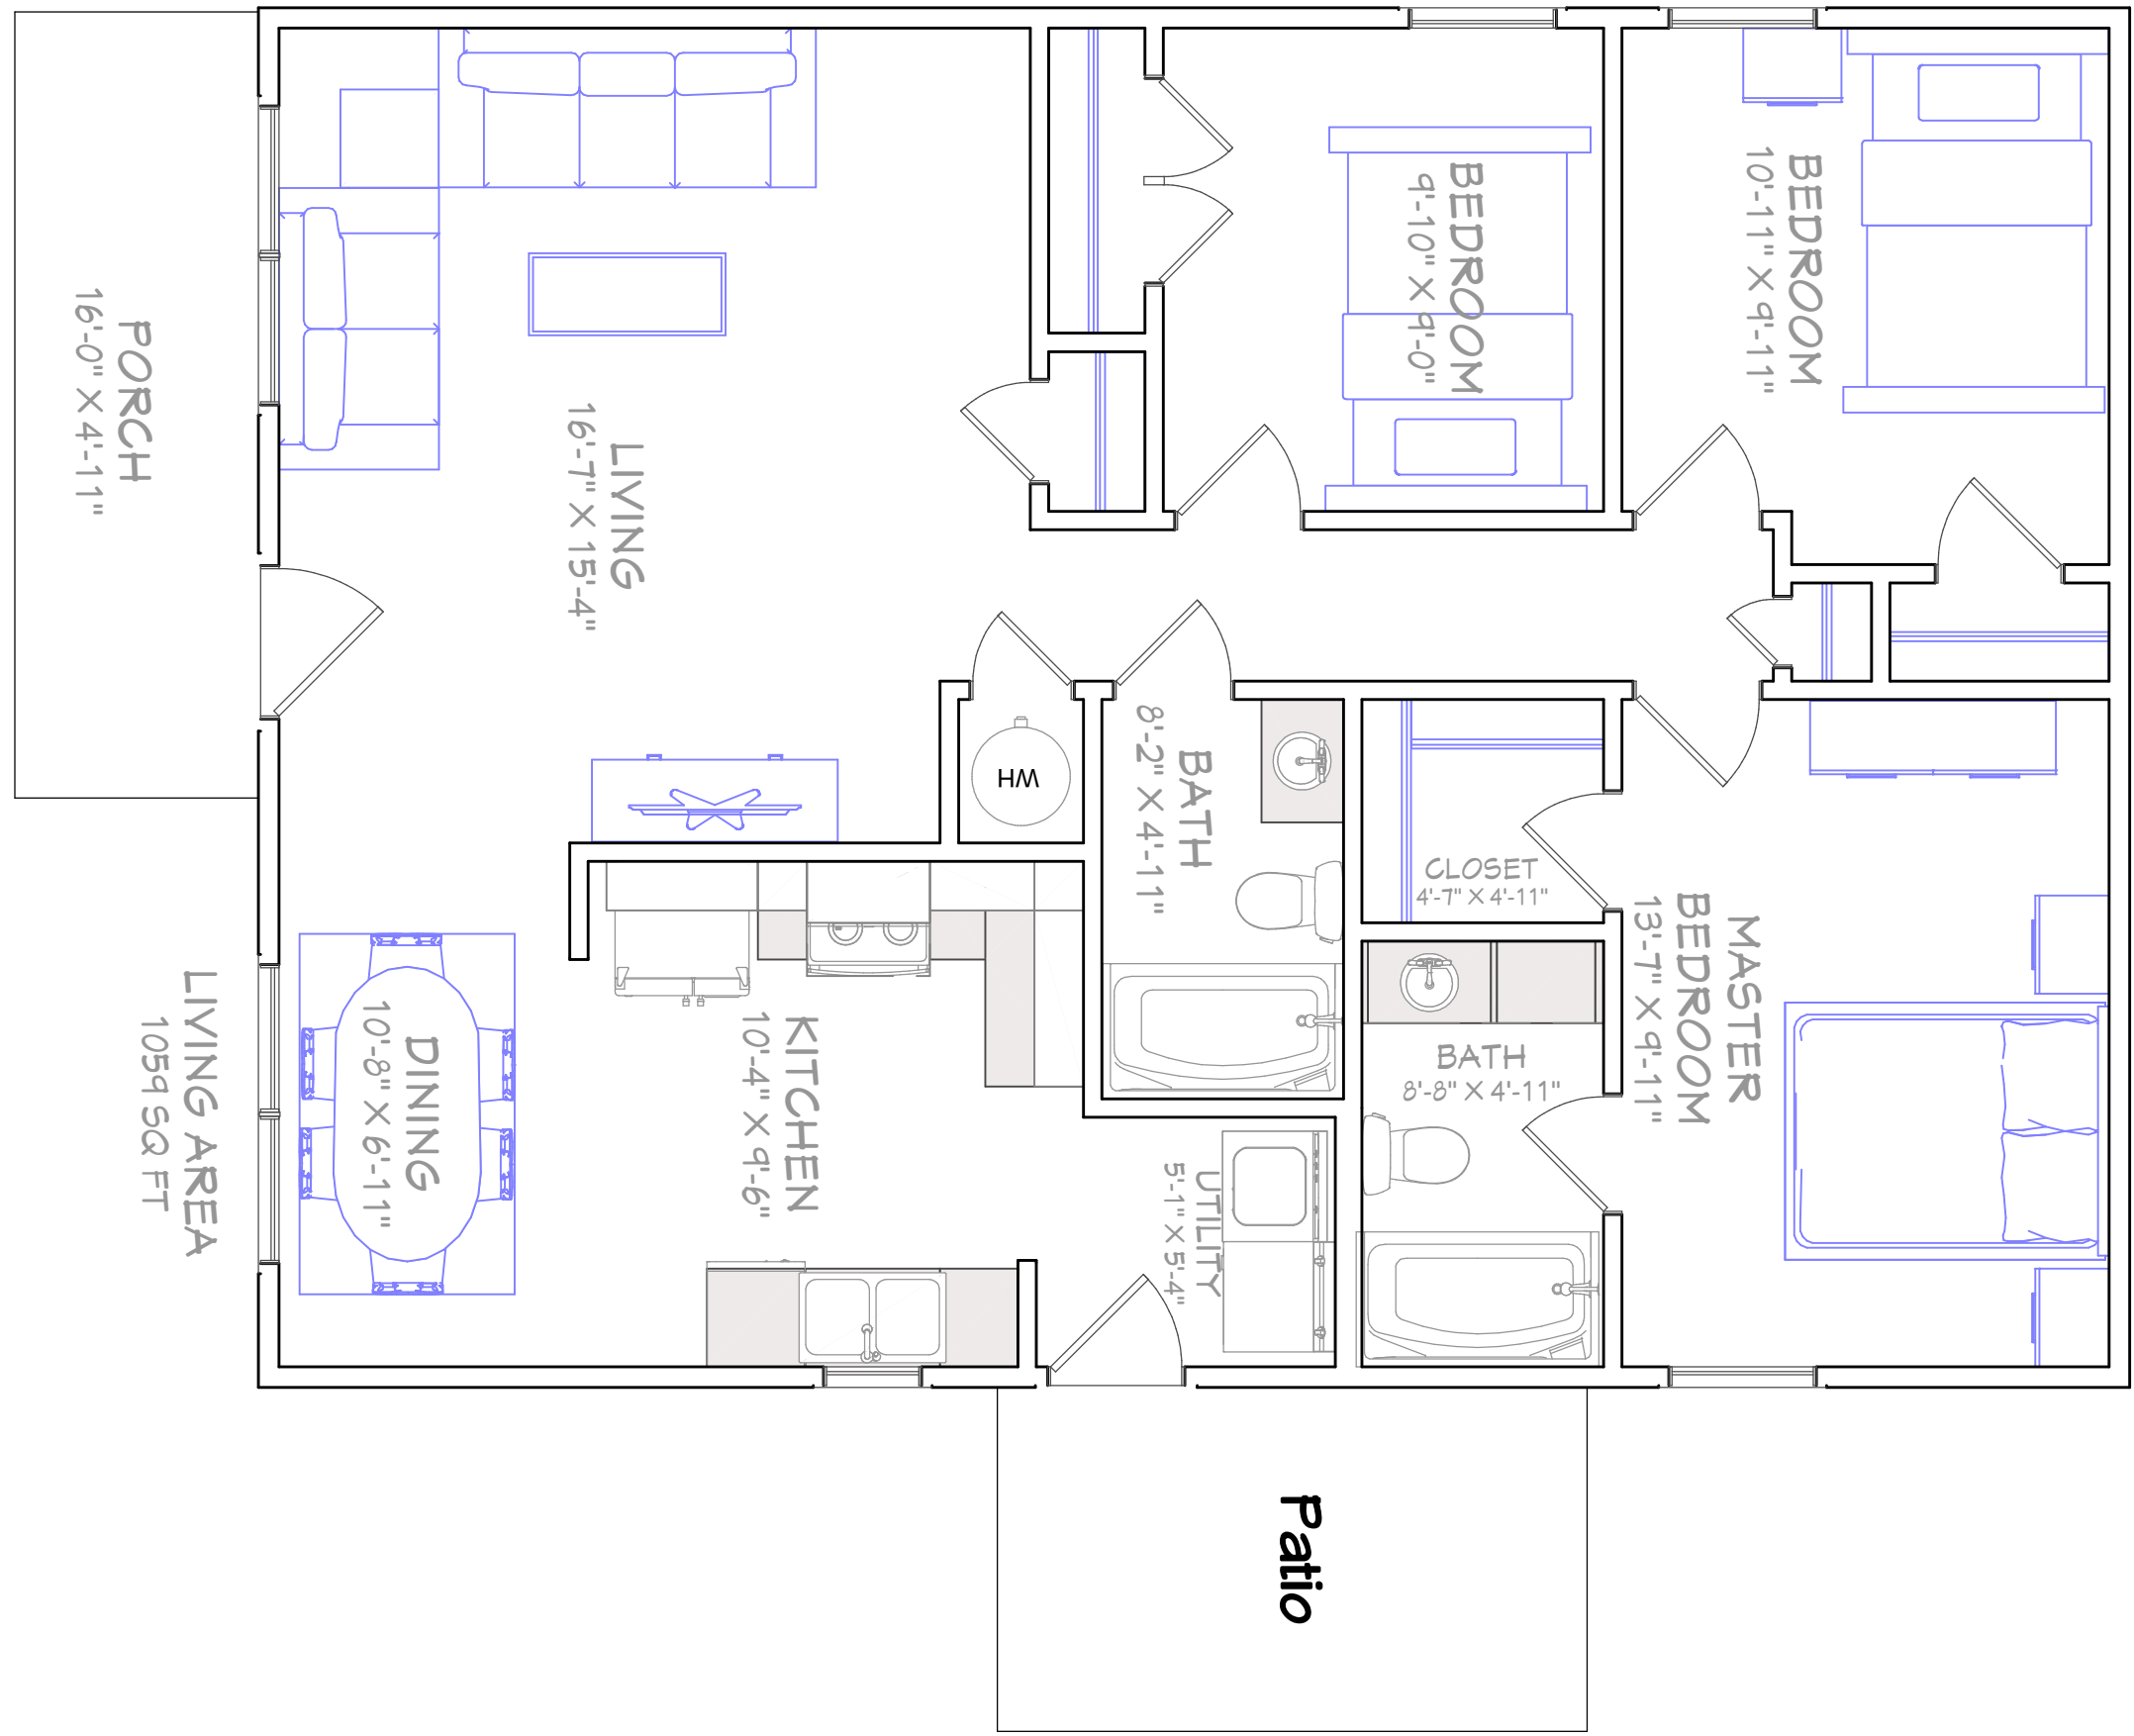

Floor plans and exterior renderings are artist conceptions. Floor plans, room sizes, and standard features may vary based on the elevation and options selected. Ledford Construction & Development LLC reserves the right to modify all plans and specifications without notice or obligation.

Ledford Construction & Development, LLC
2806 Arizona Suite C
Joplin, Missouri 64804
Office: (417) 952-2364




Club 1064
LH Porch
Rafters

Marketing Floor Plan

DATE:
6/2/2021

SCALE:

SHEET:
A-6

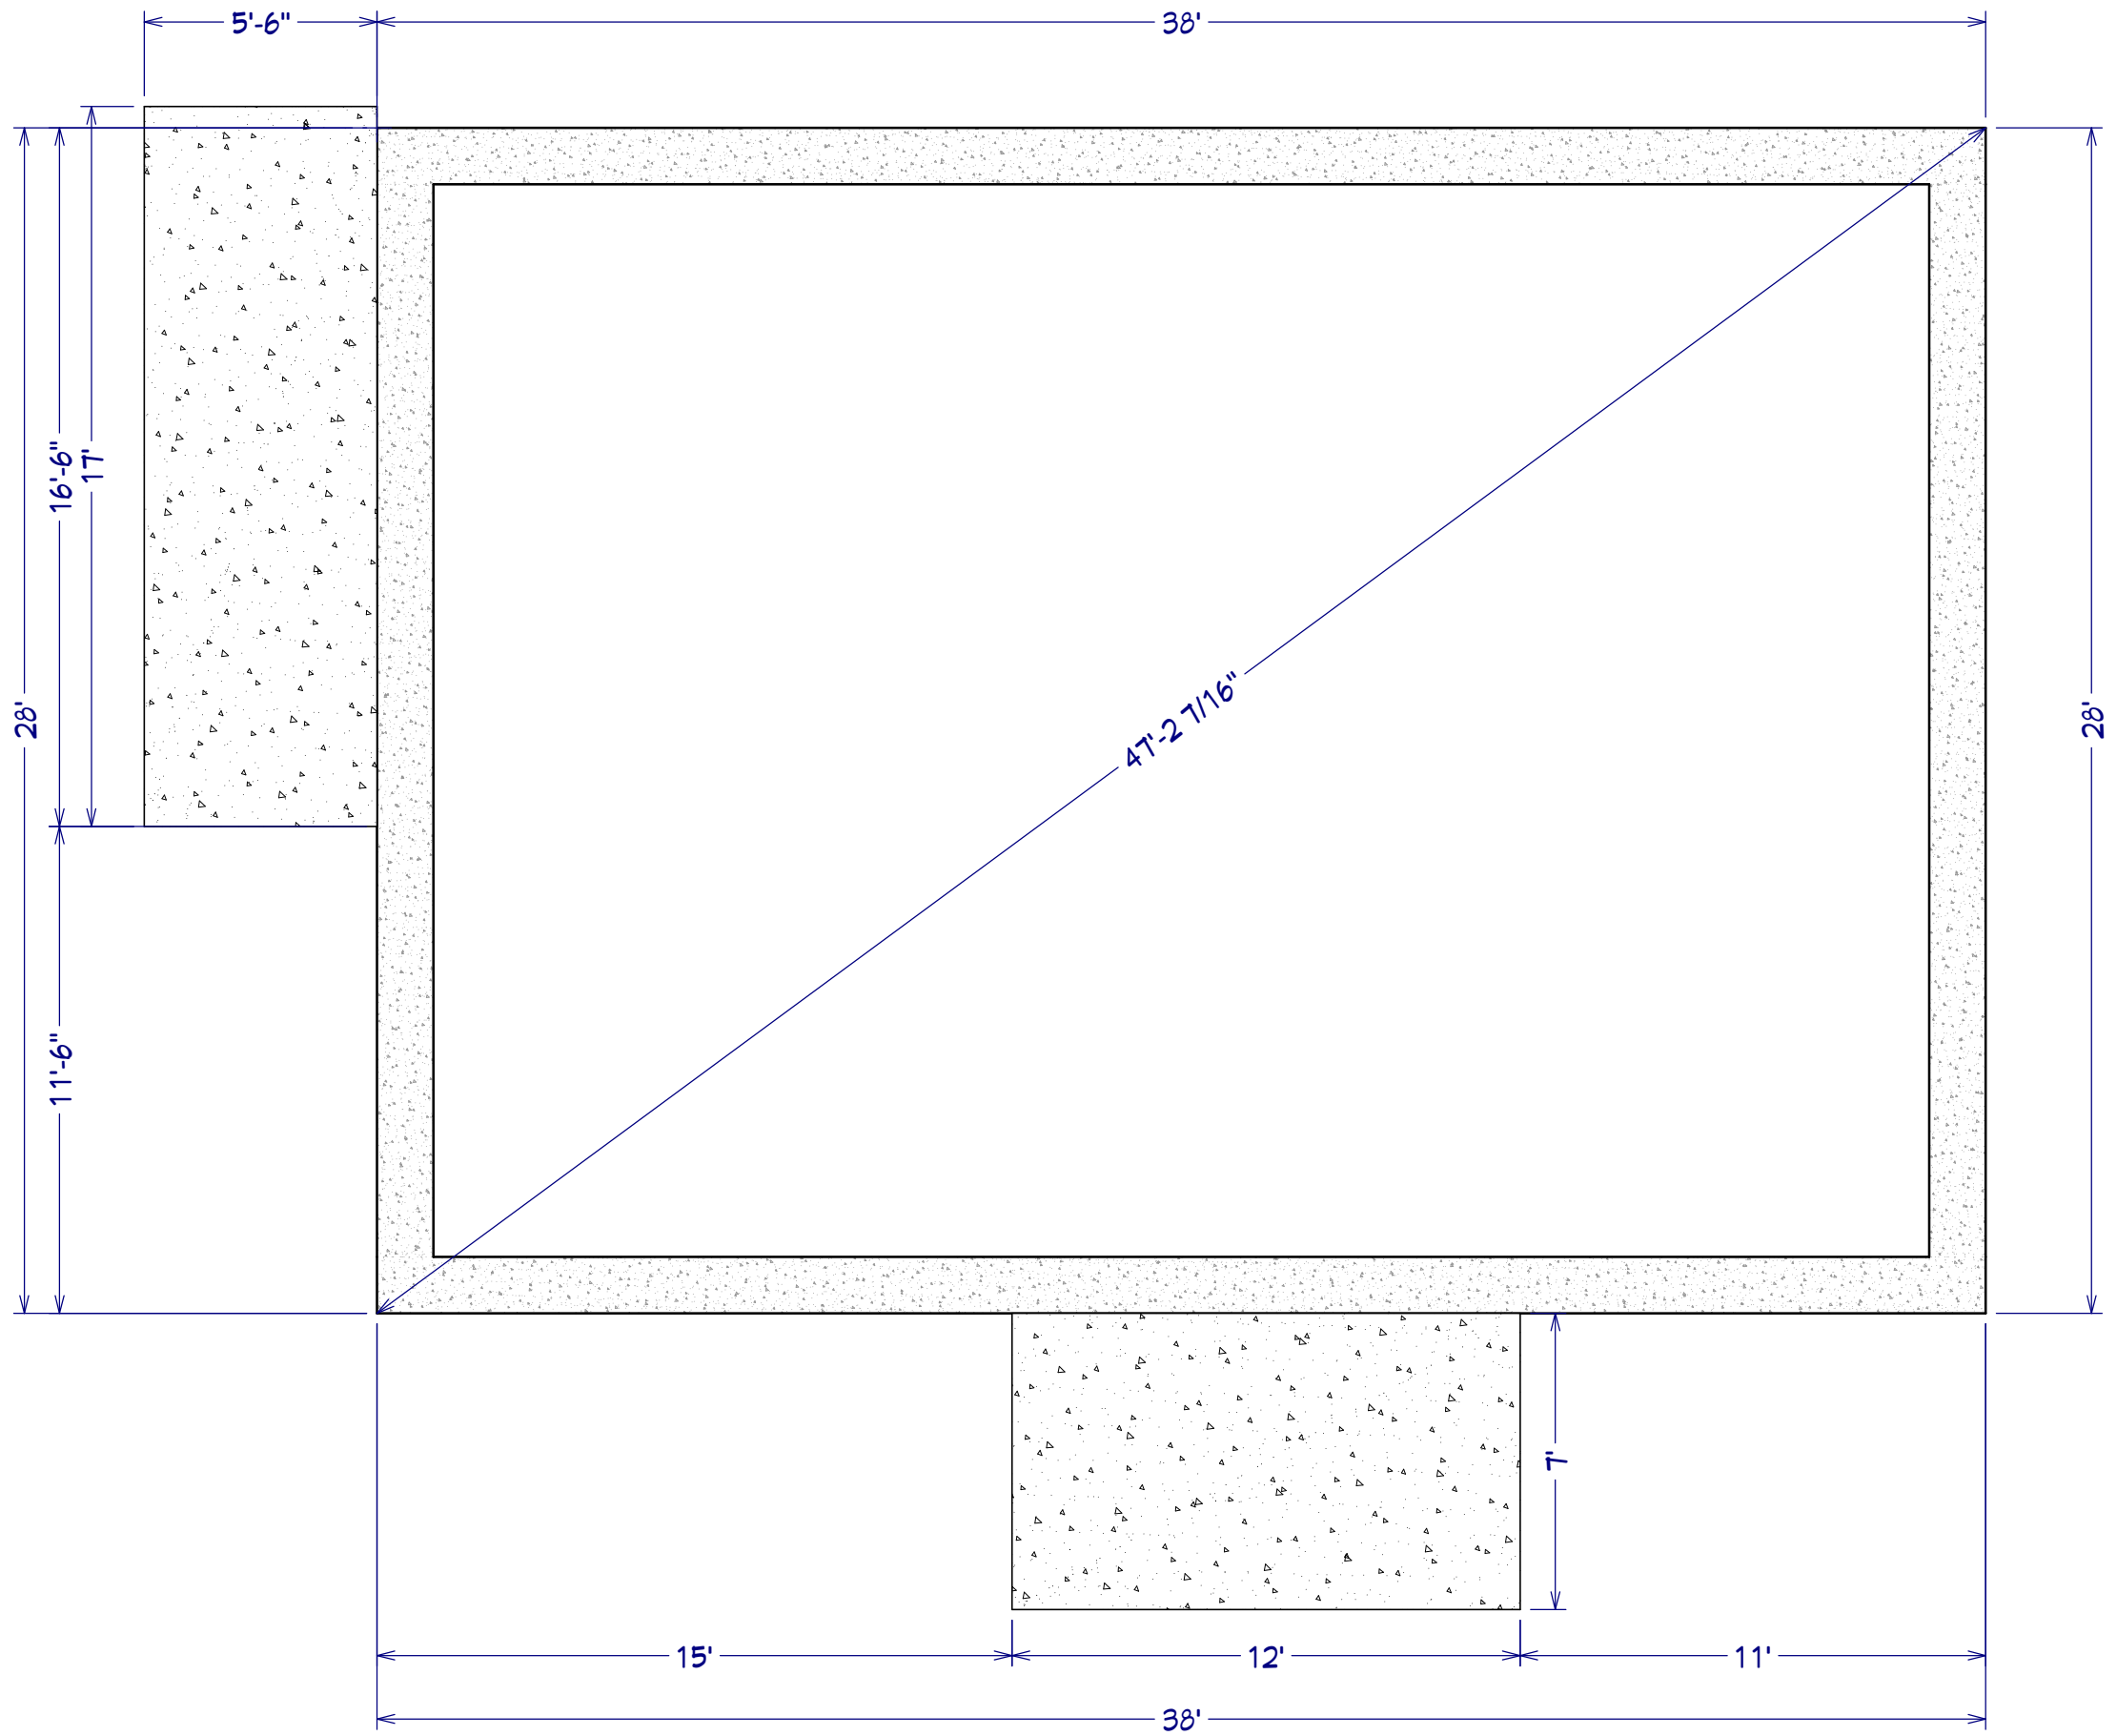

Ledford Construction & Development, LLC
 2806 Arizona Suite C
 Joplin, Missouri 64804
 Office: (417) 952-2364



Club 1064
 LH Porch
 Rafters

Foundation Plan


DATE:

6/2/2021

SCALE:

SHEET:

S-1

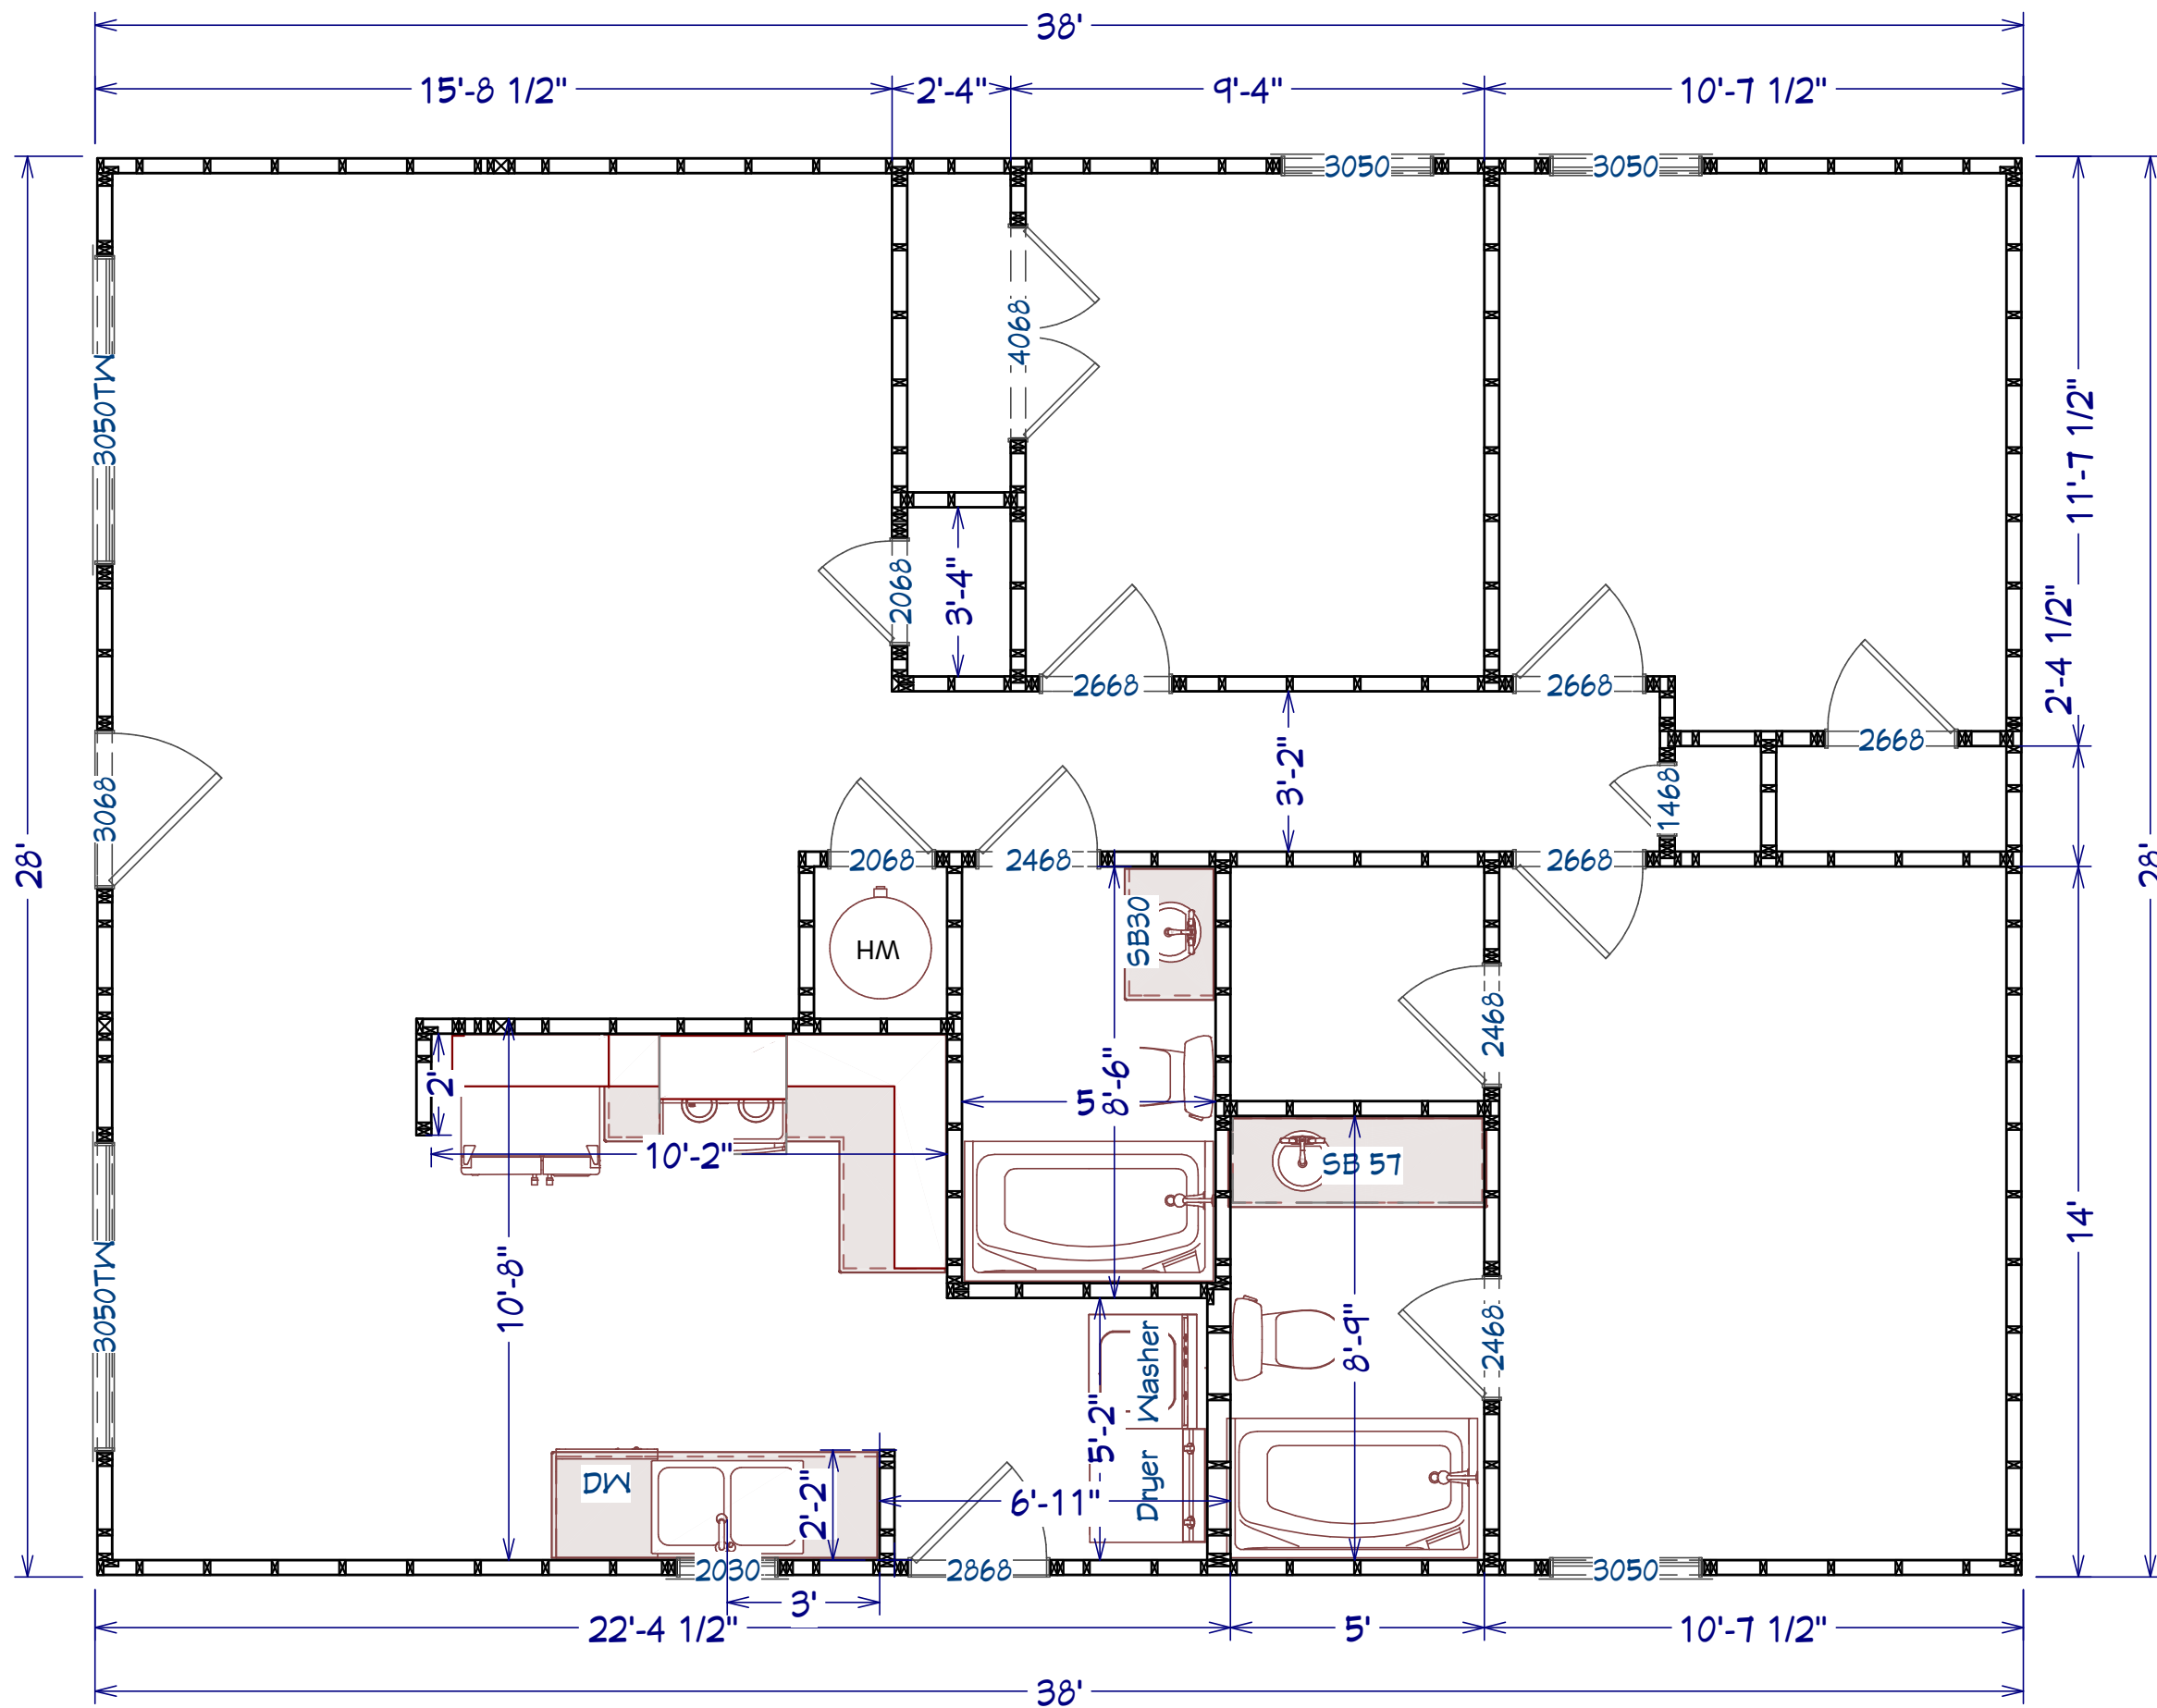


Ledford Construction & Development, LLC
 2806 Arizona Suite C
 Joplin, Missouri 64804
 Office: (417) 952-2364



Club 1064
 LH Porch
 Rafters

Framing Floor Plan

DATE:	6/2/2021
SCALE:	
SHEET:	5-2

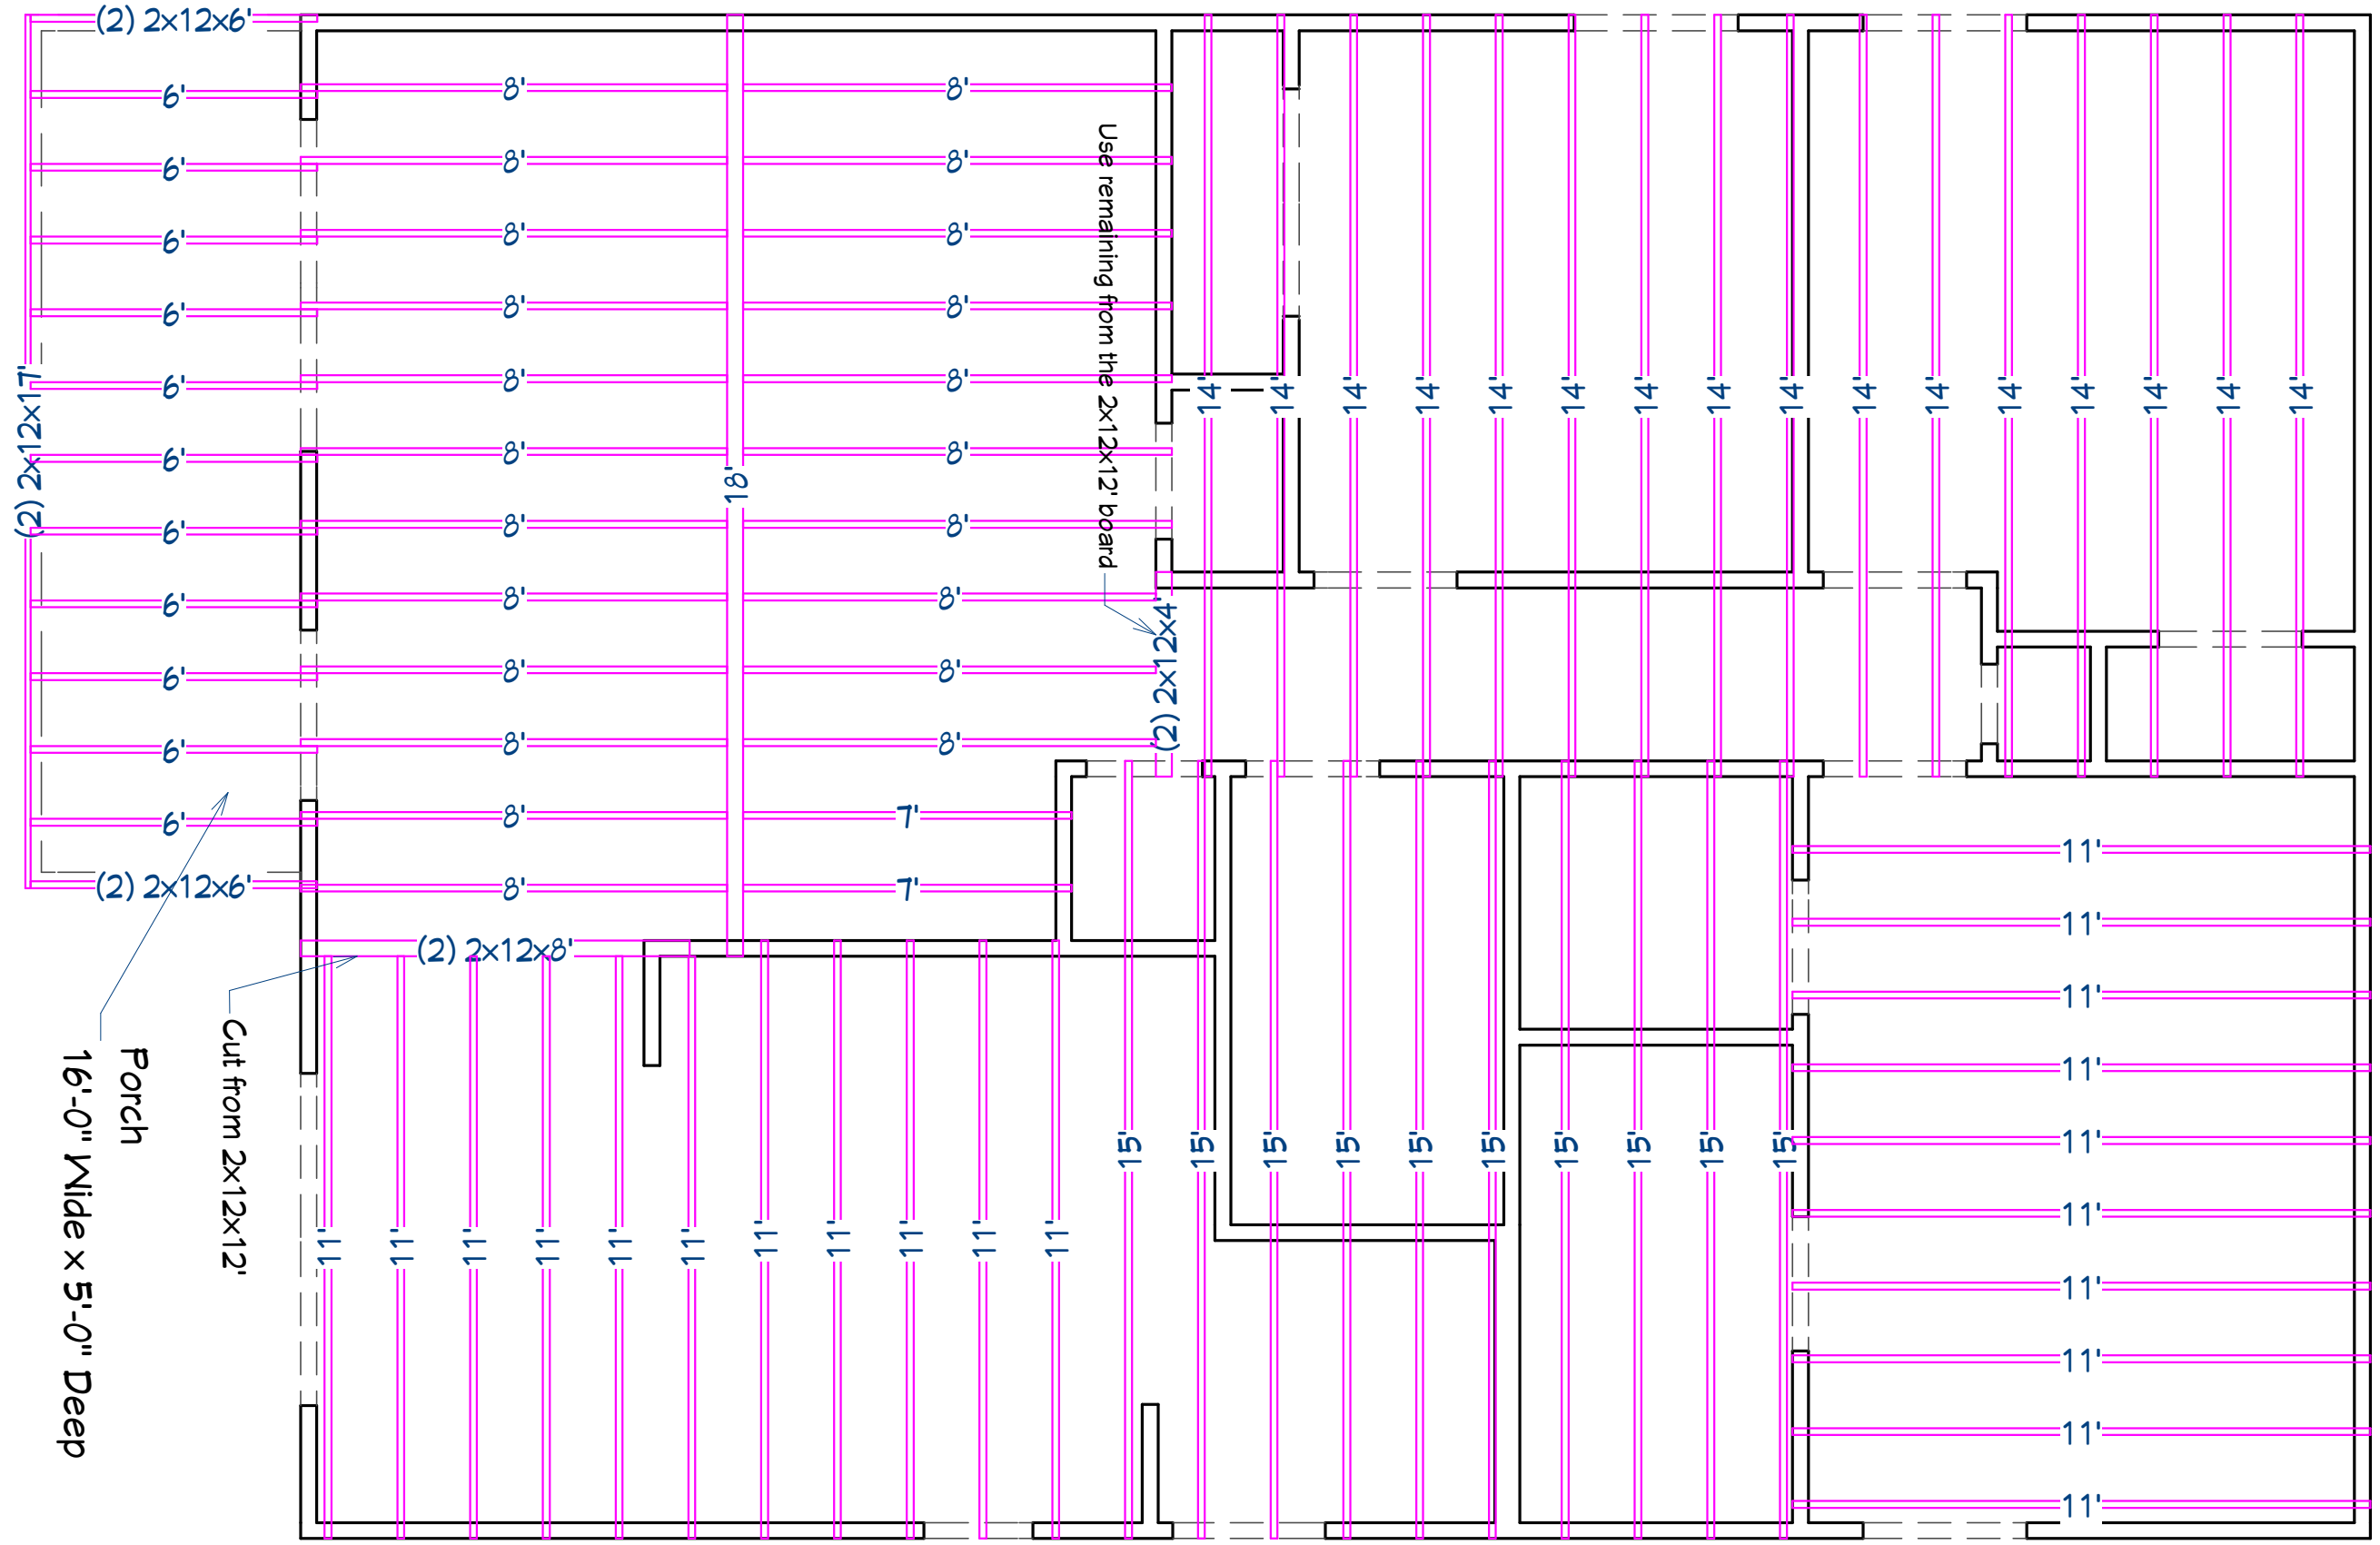

Ceiling Joist Plan


DATE:

6/2/2021

SCALE:

SHEET:

5-3

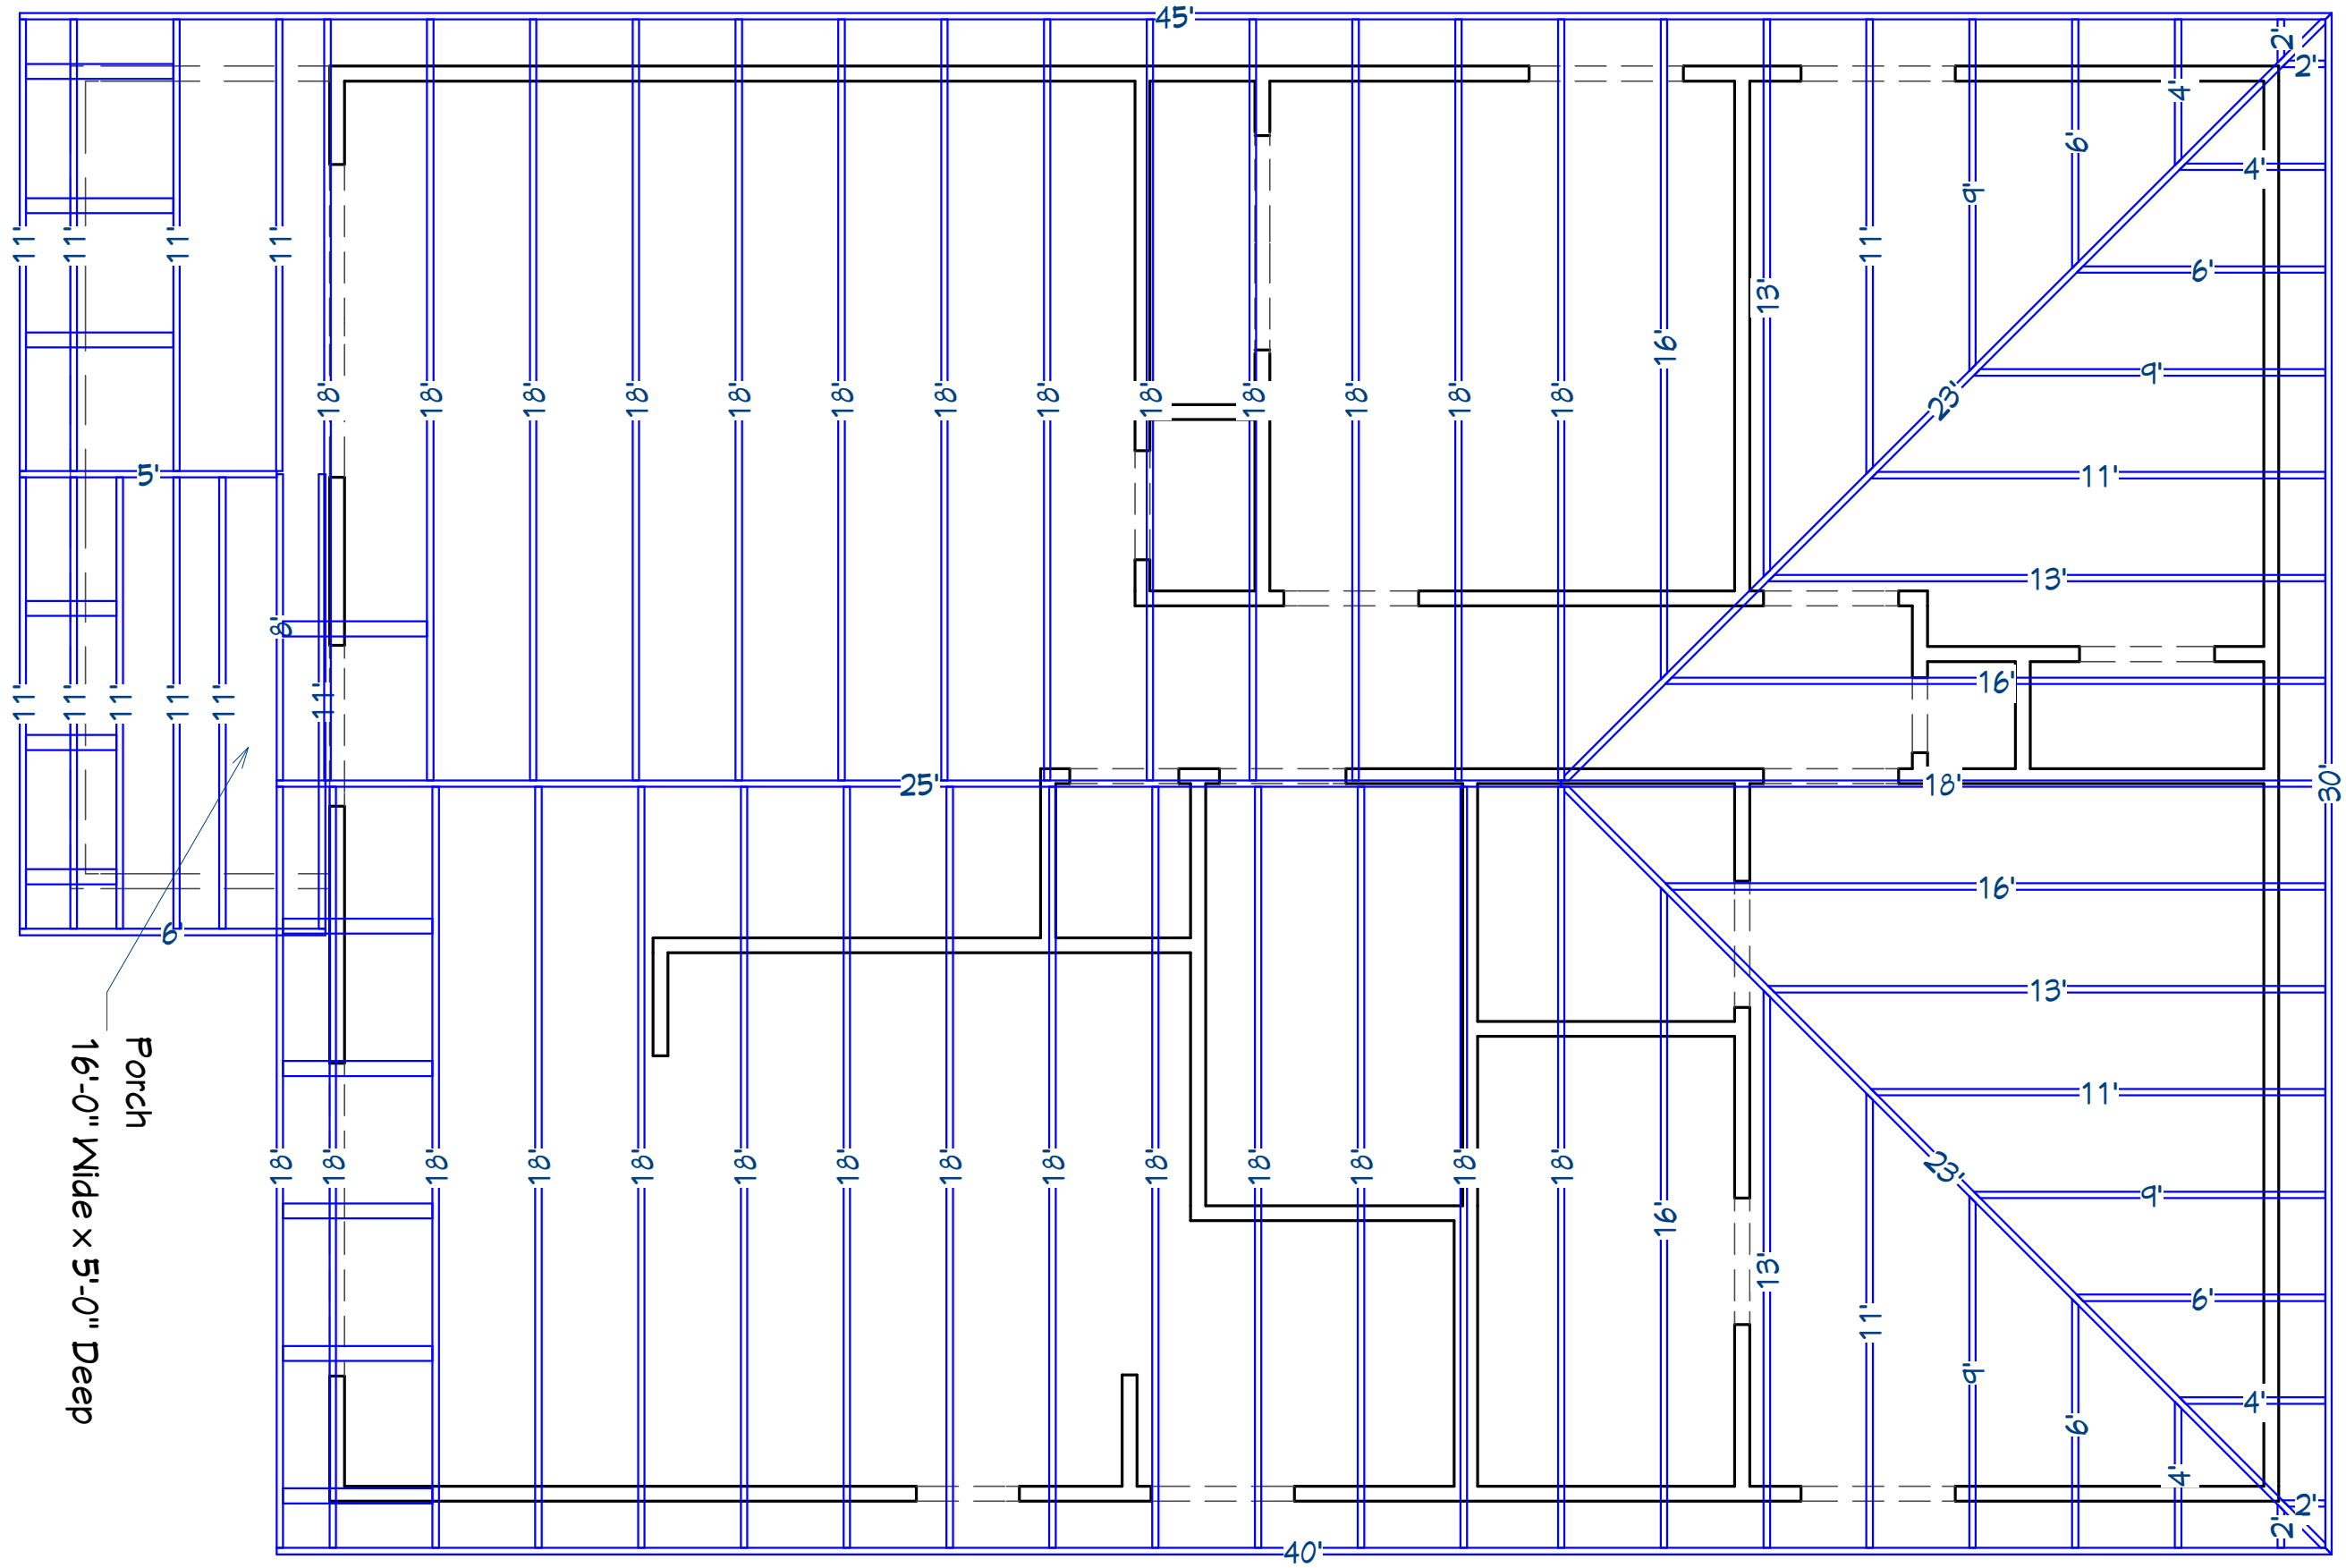

Porch
16'-0" Wide x 5'-0" Deep

Ledford Construction & Development, LLC
2806 Arizona Suite C
Joplin, Missouri 64804
Office: (417) 952-2364



Club 1064
LH Porch
Rafters

Rafter Plan

DATE:

6/2/2021

SCALE:

SHEET:

5-4